


PROFIL PODŁUŻNY - ODCINEK NR 1A - KORYTARZ CZERWONY

- Niweleta linii kolejowej
- Wykop
- Wykop w ścianie szczelinowej
- Wiadukt drogowy
- Ścianka oporowa
- Przejście pod torami
- Poziom terenu
- Nasyp
- Wiadukt kolejowy
- Tunel kolejowy
- Most kolejowy
- Kładka dla pieszych

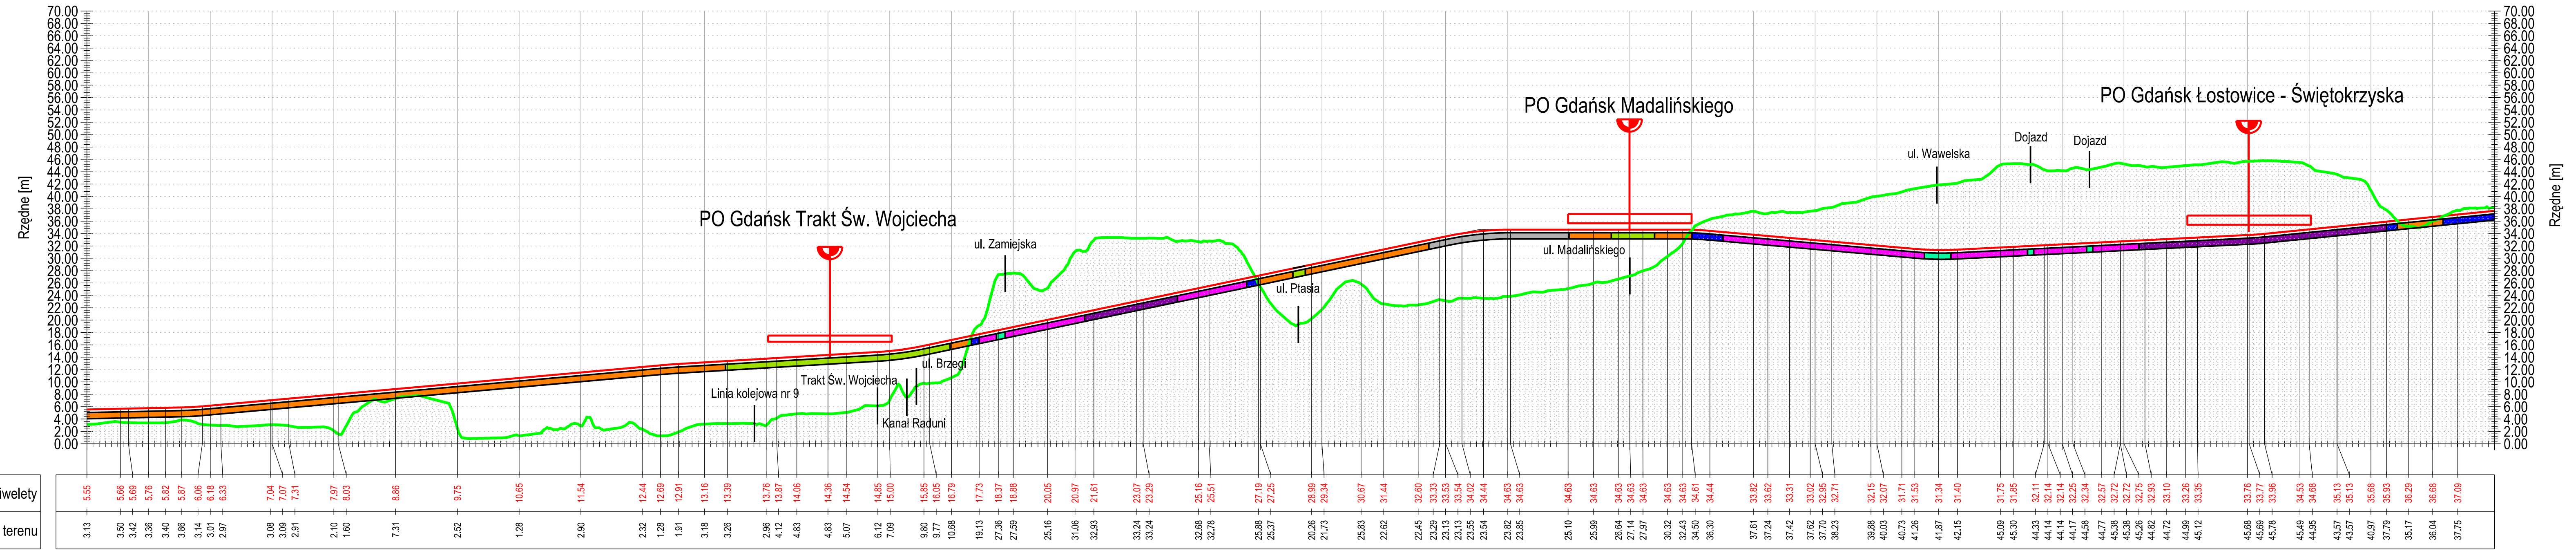

Rzędne niwelety	Rzędne ist. terenu
5.55	3.13
5.66	3.50
5.69	3.42
5.76	3.36
5.82	3.40
5.87	3.86
6.06	3.14
6.18	3.01
6.33	2.97
7.04	3.08
7.07	3.09
7.31	2.91
7.97	2.10
8.03	1.60
8.86	7.31
9.75	2.52
10.65	1.28
11.54	2.90
12.44	2.32
12.69	1.28
12.91	1.91
13.16	3.18
13.39	3.26
13.76	2.96
13.87	4.12
14.06	4.83
14.36	4.83
14.54	5.07
14.85	6.12
15.00	7.09
15.85	9.80
16.05	9.77
16.79	10.68
17.73	19.13
18.37	27.36
18.88	27.59
20.05	25.16
20.97	31.06
21.61	32.93
23.07	33.24
23.29	33.24
25.16	32.68
25.51	32.78
27.19	25.88
27.25	25.37
28.99	20.26
29.34	21.73
30.67	25.83
31.44	22.62
32.60	22.45
33.33	23.29
33.53	23.13
33.54	23.13
34.02	23.55
34.44	23.54
34.63	23.82
34.63	23.85
34.63	25.10
34.63	25.99
34.63	26.64
34.63	27.14
34.63	27.97
34.63	30.32
34.63	32.43
34.61	34.50
34.44	36.30
33.82	37.61
33.62	37.24
33.31	37.42
33.02	37.62
32.95	37.70
32.71	38.23
32.15	39.88
32.07	40.03
31.71	40.73
31.53	41.26
31.34	41.87
31.40	42.15
31.75	45.09
31.85	45.30
32.11	44.33
32.14	44.14
32.14	44.14
32.25	44.17
32.34	44.58
32.57	44.77
32.72	45.38
32.75	45.38
32.93	45.26
33.10	44.82
33.26	44.72
33.35	44.89
33.35	45.12
33.76	45.68
33.77	45.69
33.96	45.78
34.53	45.49
34.68	44.95
35.13	43.57
35.13	43.57
35.66	40.97
35.93	37.79
36.29	35.17
36.66	36.04
37.09	37.75