


PROFIL PODŁUŻNY - ODCINEK NR 2

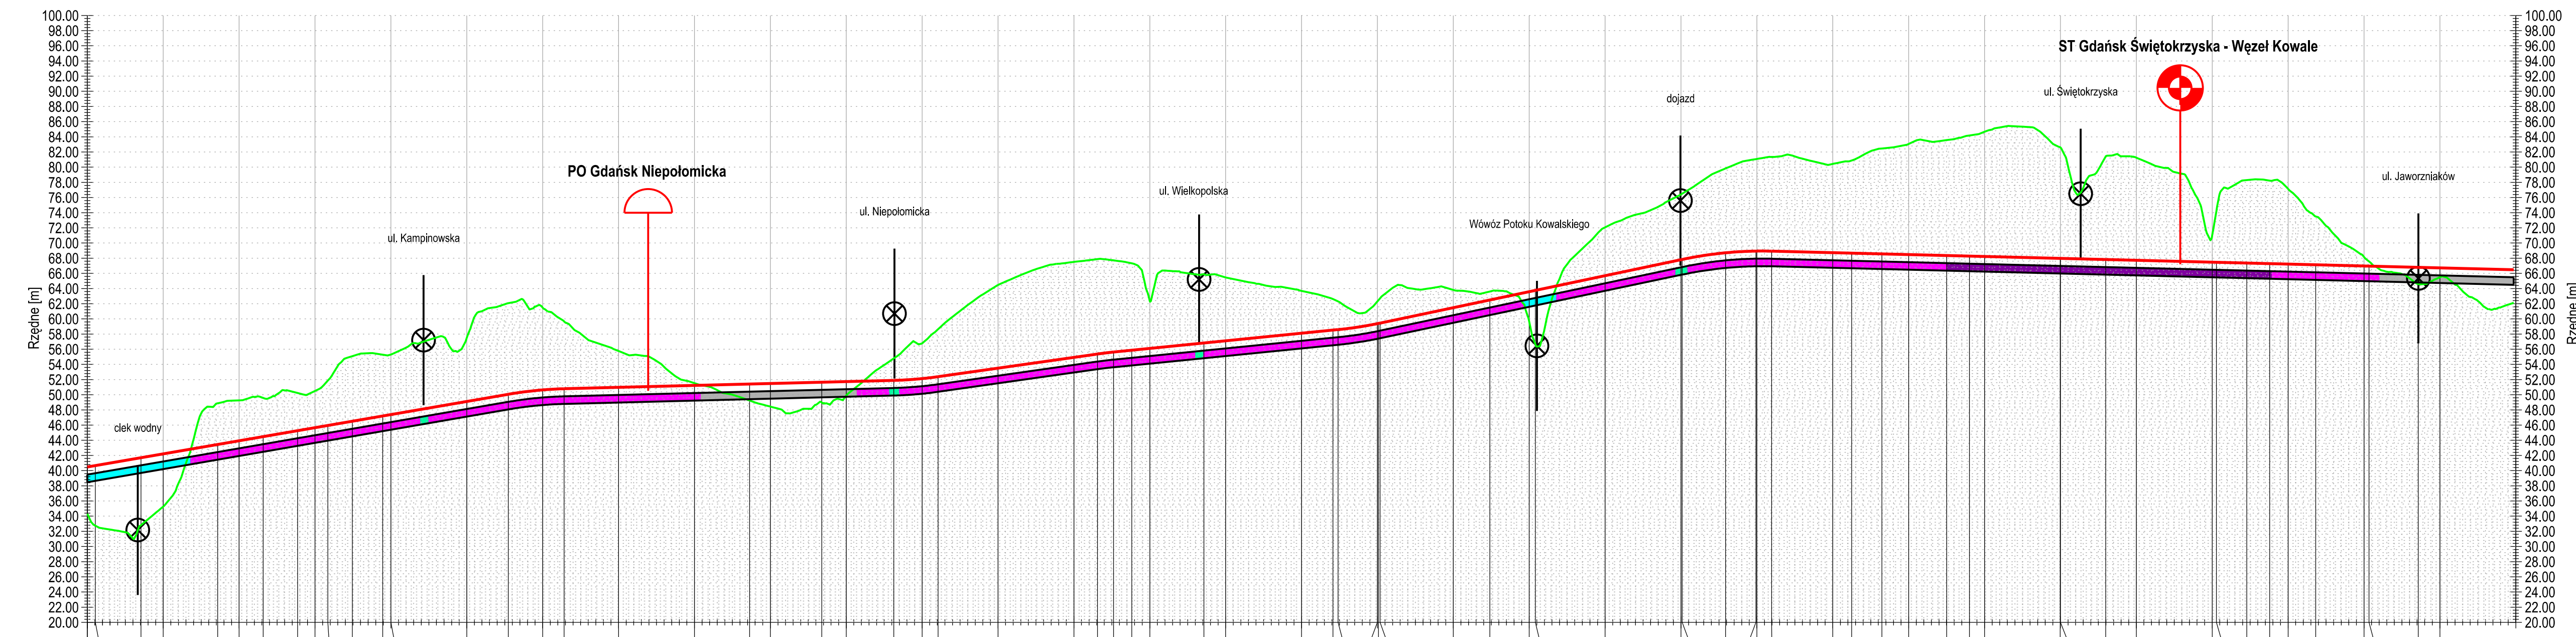

- Niweleta linii kolejowej
- Poziomi terenu
- Wiadukt drogowy
- Tunel kolejowy
- Wykop w ścianie szczelinowej
- Wiadukt kolejowy
- Ścianka oporowa
- Most kolejowy
- Nasyp
- Wykop

Rzędne niwelety	40.38 40.68	41.70 42.20	43.44 43.93	44.48 45.26	45.95 46.51	47.20 47.39	49.12 50.06	50.64 50.79	50.97 51.23	51.41 51.46	51.65 51.74	51.90 52.13	52.38 53.51	54.93 55.37	55.63 55.87	56.11 56.82	57.11 58.11	58.52 58.59	59.37 59.40	59.45 61.48	62.49 63.61	63.59 63.76	65.69 67.40	67.84 68.71	68.94 68.94	68.83 80.44	80.73 80.89	80.67 82.47	83.06 83.56	83.56 84.18	84.28 84.66	87.98 87.98	87.83 81.25	87.73 70.98	67.46 67.36	67.36 67.23	67.23 67.15	67.14 73.49	66.98 67.58	66.96 64.60	66.73 65.48	66.48 62.11
Rzędne ist. terenu	32.70 32.74	32.81 35.27	48.88 49.26	49.58 50.24	50.50 51.87	55.08 55.28	57.52 62.07	61.47 59.67	55.76 51.53	49.24 48.44	48.98 49.90	54.79 56.78	58.65 64.46	67.51 67.88	67.72 67.32	62.33 65.88	65.45 63.69	62.61 62.30	62.30 62.30	62.46 62.71	63.81 63.61	59.61 56.66	72.07 76.40	76.50 79.83	81.06 81.08	81.36 80.44	80.44 80.89	82.47 83.06	83.56 84.18	84.28 84.66	82.61 82.60	81.41 81.25	81.25 70.98	67.46 67.36	67.23 67.15	67.14 73.49	66.98 67.58	66.96 64.60	66.73 65.48	66.48 62.11		
Pochylenia i łuki pionowe	L = 950.36 m i = 17.28‰		D = 73.71 m R = 5000.00 m		L = 434.36 m i = 2.54‰		D = 58.42 m R = 5000.00 m		L = 210.00 m i = 14.23‰		D = 21.12 m R = 5000.00 m		L = 295.92 m i = 10.00‰		D = 55.32 m R = 5000.00 m		L = 398.18 m i = 21.07‰		D = 117.82 m R = 5000.00 m		L = 977.77 m i = -2.50‰																					
Schemat trasy	L = 60.00 m R = 604 m D = 101.13 m		L = 40.00 m R = 950 m D = 32.27 m		L = 483.42 m		L = 95.00 m R = 315 m D = 408.64 m		L = 95.00 m		L = 170.00 m		L = 60.00 m R = -1004 m D = 146.72 m		L = 60.00 m		L = 250.64 m		L = 40.00 m R = 490 m D = 126.14 m		L = 85.25 m R = 4000 m D = 119.63 m		L = 60.00 m R = 640 m D = 145.88 m		L = 40.00 m R = 214 m D = 60.75 m		L = 70.14 m		L = 140.86 m													
Pikietaż	4+300.00 4+310.80	4+370.80 4+400.00	4+471.73 4+500.00	4+531.73 4+576.98	4+600.00 4+616.98	4+649.25 4+689.25	4+700.00 4+800.00	4+854.59 4+900.00	4+928.30 5+000.00	5+100.00 5+172.67	5+200.00 5+287.67	5+300.00 5+382.66	5+400.00 5+421.09	5+500.00 5+600.00	5+631.09 5+682.21	5+676.31 5+700.00	5+771.31 5+800.00	5+900.00 5+941.31	5+948.12 6+000.00	6+001.31 6+003.44	6+100.00 6+148.03	6+200.00 6+208.03	6+300.00 6+400.00	6+401.62 6+458.67	6+498.67 6+500.00	6+519.44 6+600.00	6+624.81 6+664.81	6+700.00 6+750.06	6+780.06 6+800.00	6+899.88 6+900.00	6+959.88 7+000.00	7+100.00 7+105.56	7+145.56 7+175.72	7+200.00 7+236.47	7+300.00 7+306.61	7+371.44 7+400.00	7+487.21 7+500.00					